


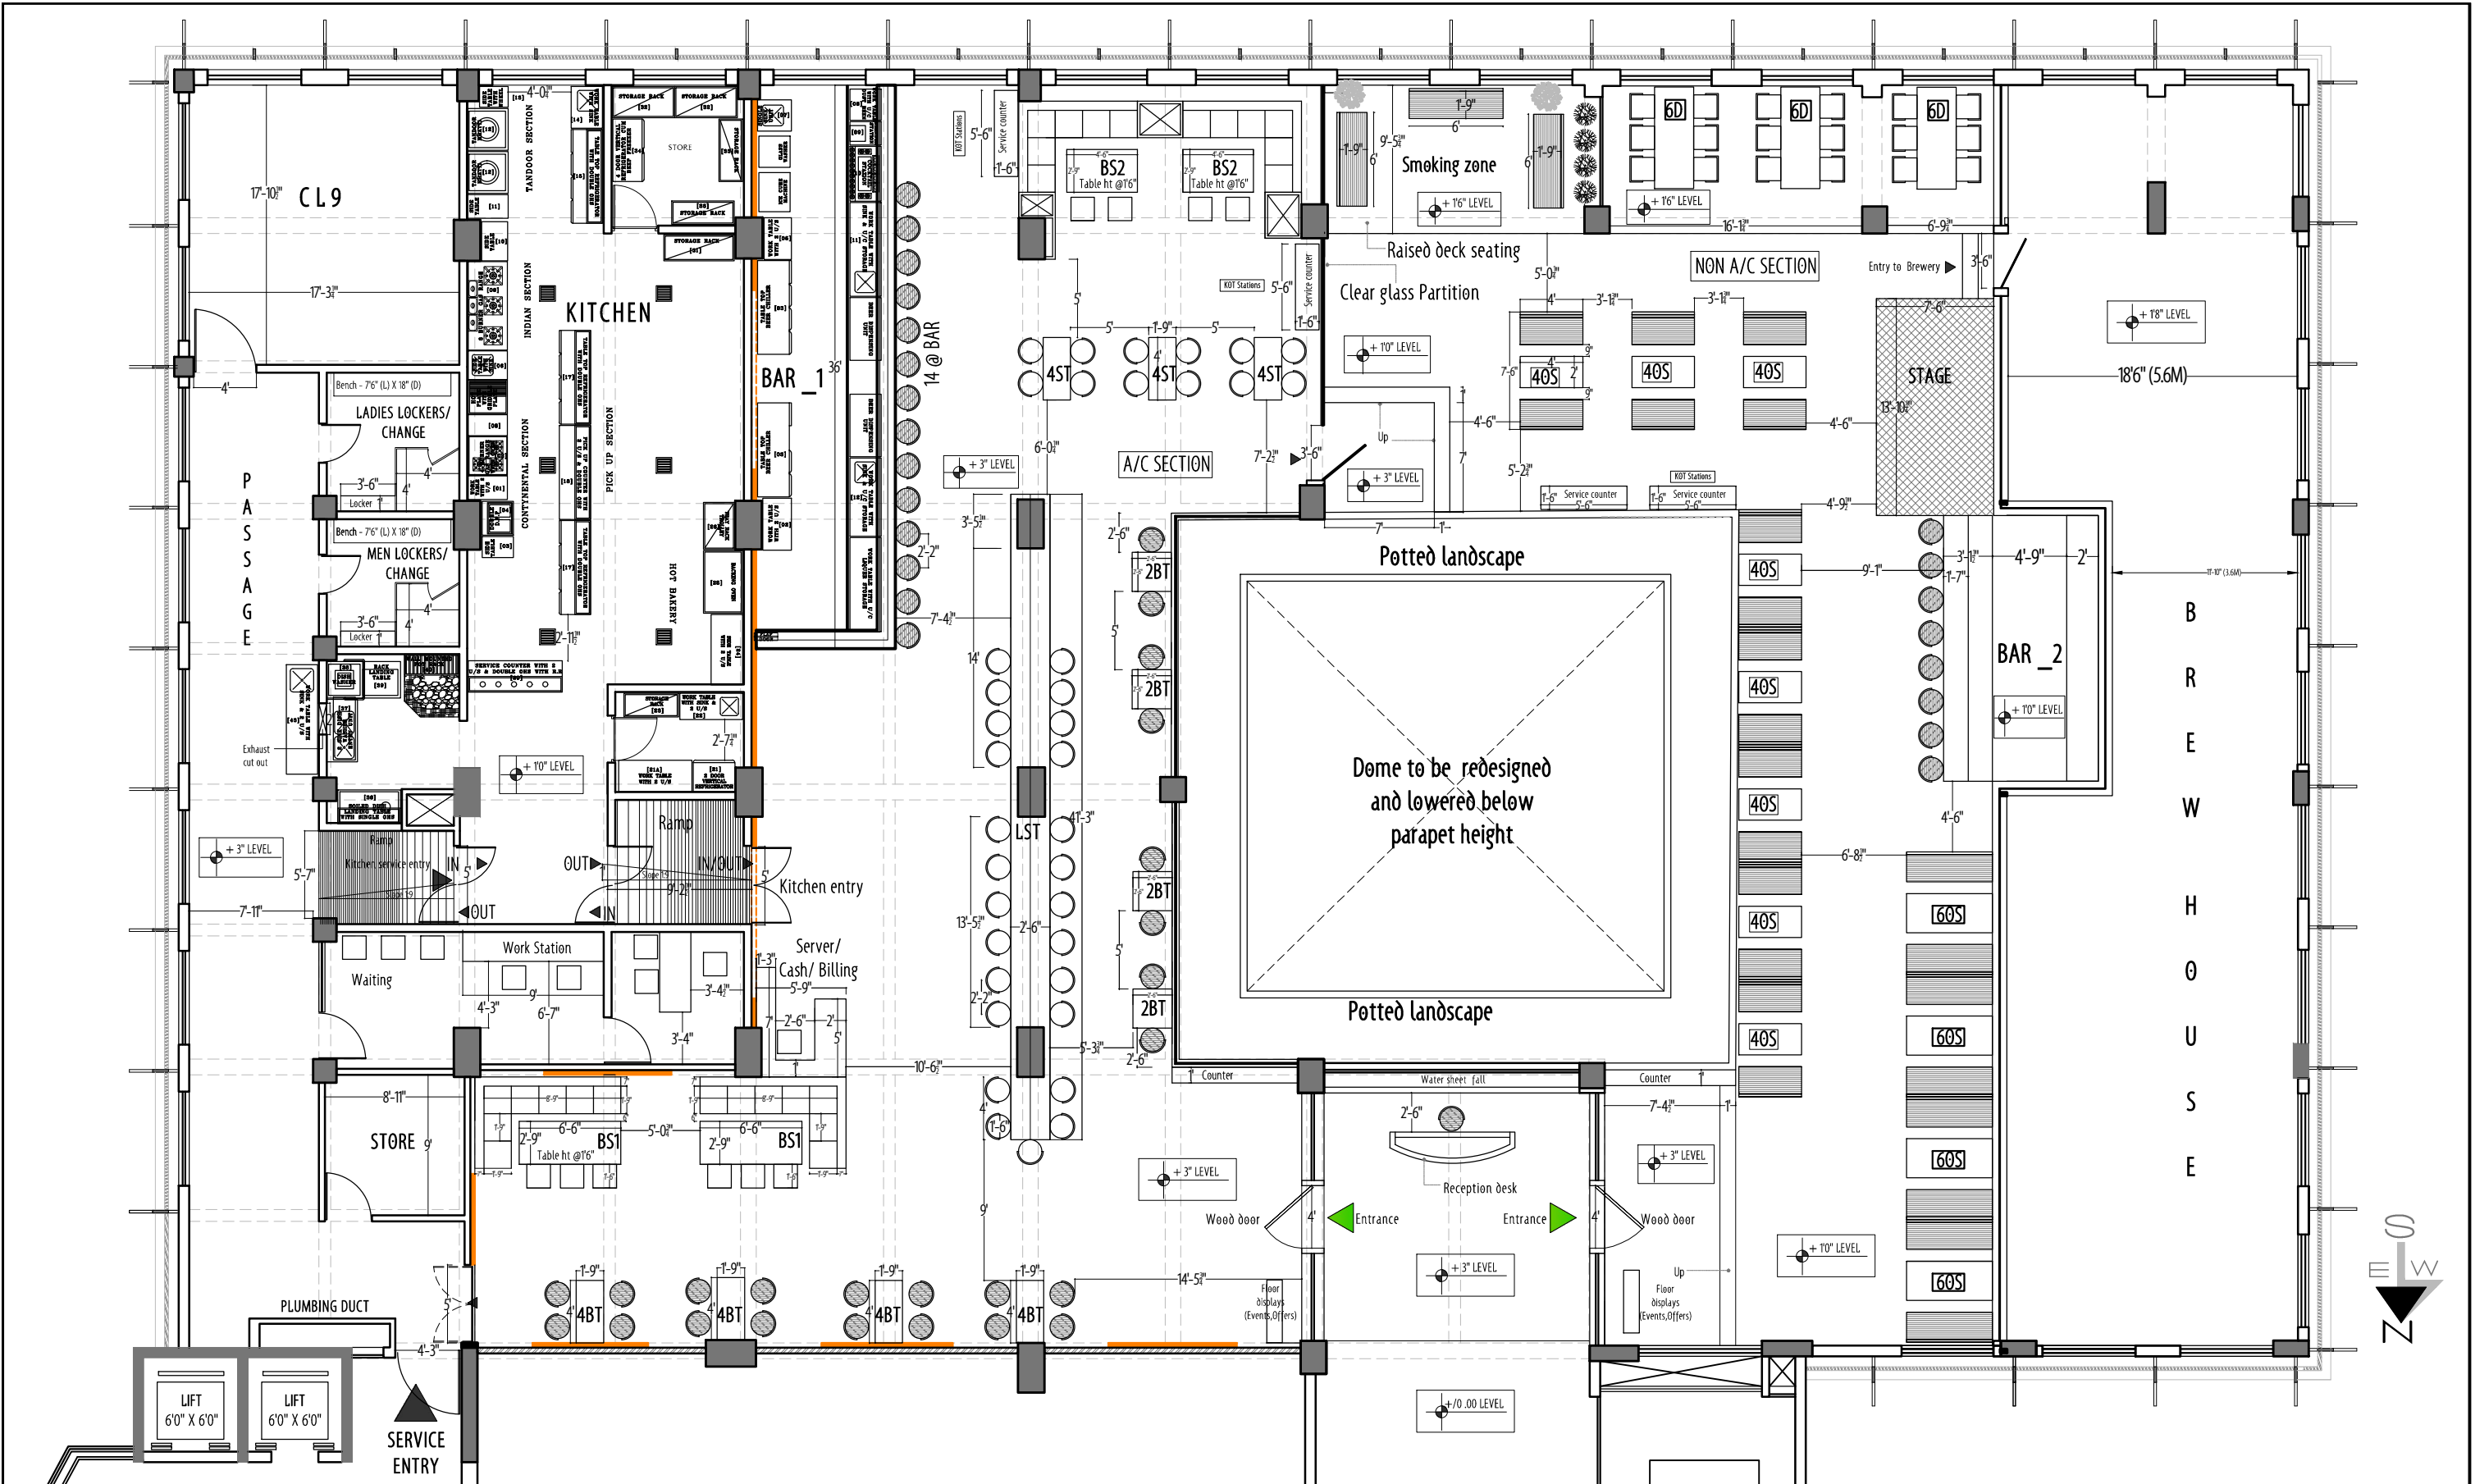

PROJECT TITLE:

PROPOSED INTERIOR OF
MICRO-BREWERY
AT BHARATH MALL

CLIENT:

NIDHI INVESTMENTS, Bangalore

DRAWING TITLE :

INTERIOR PLAN LAYOUT

SCALE -
DWG.NO. -MB/BM/NIB/IPL
DRAWN BY - SB
CHECKED BY -
MODIFIED ON -
DATE - 20.08.2015

REVISIONS

NO.	DATE	REVISED DWG.NO.

DO NOT SCALE THE DRAWING.

ALL DIMENSIONS ARE IN FEET AND INCHES UNLESS MENTIONED OTHERWISE.

THIS DRAWING IS THE PROPERTY OF BHANDARY & ASSOCIATES AND ANY MODIFICATIONS/ALTERATIONS SHALL BE MADE ONLY WITH THE CONSENT OF THE ARCHITECT.

THIS DRAWING HAS BEEN MADE TO THE UTMOST ACCURACY AND TO THE BEST OF OUR ABILITY.

THE GENERAL CONTRACTOR IS RESPONSIBLE FOR THE VERIFICATION OF ALL DIMENSIONS ON SITE.

IF THERE ARE ANY DISCREPANCIES IN THE DRAWING, IT SHALL BE BROUGHT TO THE ARCHITECTS NOTICE IMMEDIATELY.

ARCHITECTS : BHANDARY & ASSOCIATES

■■■■■

1006, Felicity-II, A-1st Cross,
Bejai New Road, Bejai,
Mangalore-575004.

email: bhandaryteam@gmail.com

CC to: amarbhandary@gmail.com

Tel: 0824-4275146/2225146

Client's consent :

COPY TO:

1. Architect

2. Builder

3. Client

4. Contractor

5. Others